


**PARTIAL PIER PLAN**  
(Showing Dowel Rod Locations)  
(Looking West)

\*Burn existing dowel rods flush with existing pier surface. Grind existing dowel rods smooth and seal with epoxy. Cost is included with Removal of Existing Superstructure.

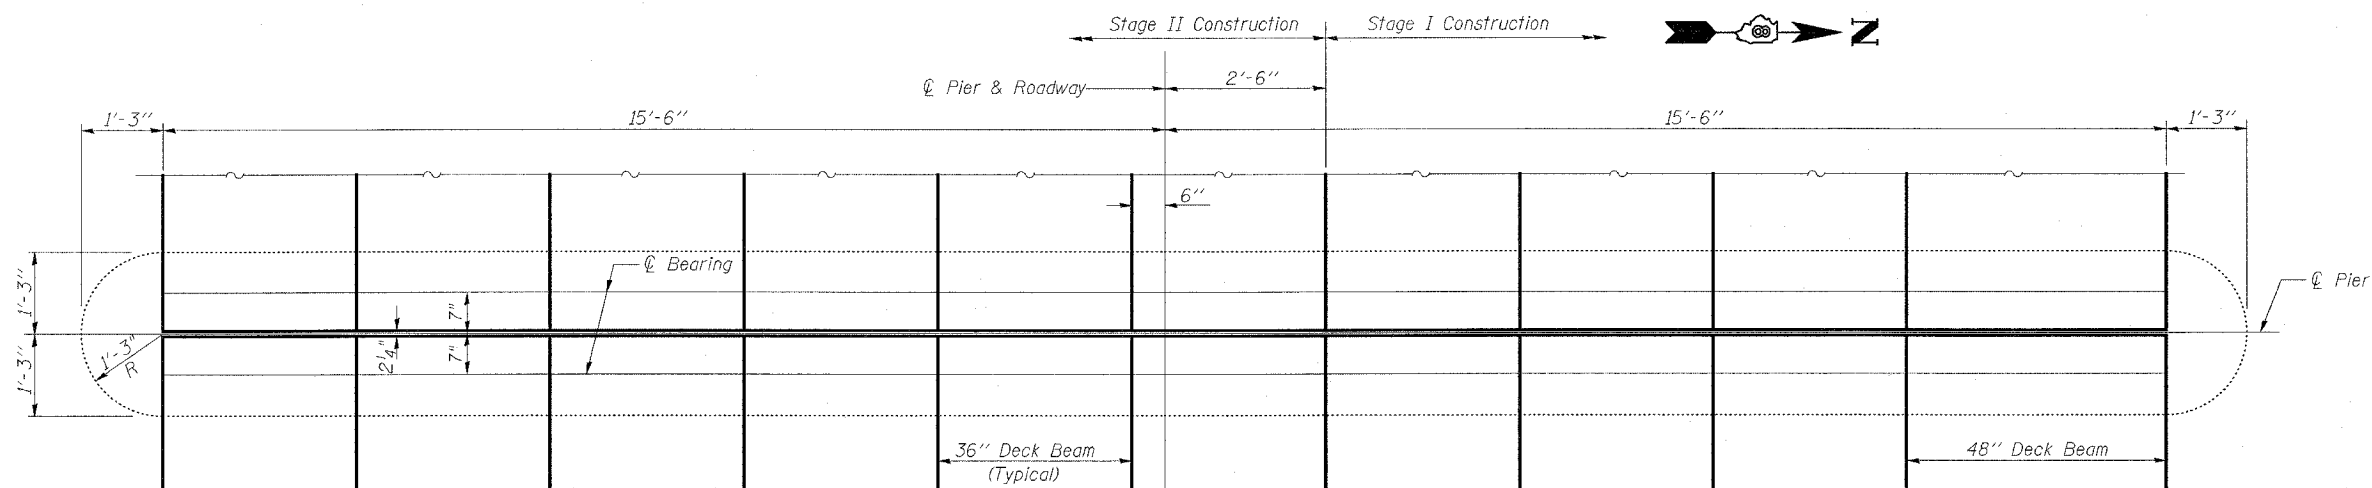

**PIER PLAN**  
(Showing Beam Locations)

ILLINOIS DEPARTMENT OF TRANSPORTATION			
PIER			
PROJECT	IL RTE 177 OVER GRAND POINT CRK	PROJECT NO.	05028-4
FAS ROUTE 819 SECTION 101BR-3		DATE	05/09/06
WASHINGTON COUNTY		DESIGNED BY	TFG
STATION 160+70.00		DRAWN BY	CME/MCB
STRUCTURE NUMBER 095-0021		CHECKED BY	
COOMBE-BLOXDORF P.C.		12	
Engineers/Land Surveyors Springfield, Illinois		OF 15 SHEETS	
Design Firm License No. 184-002703			